
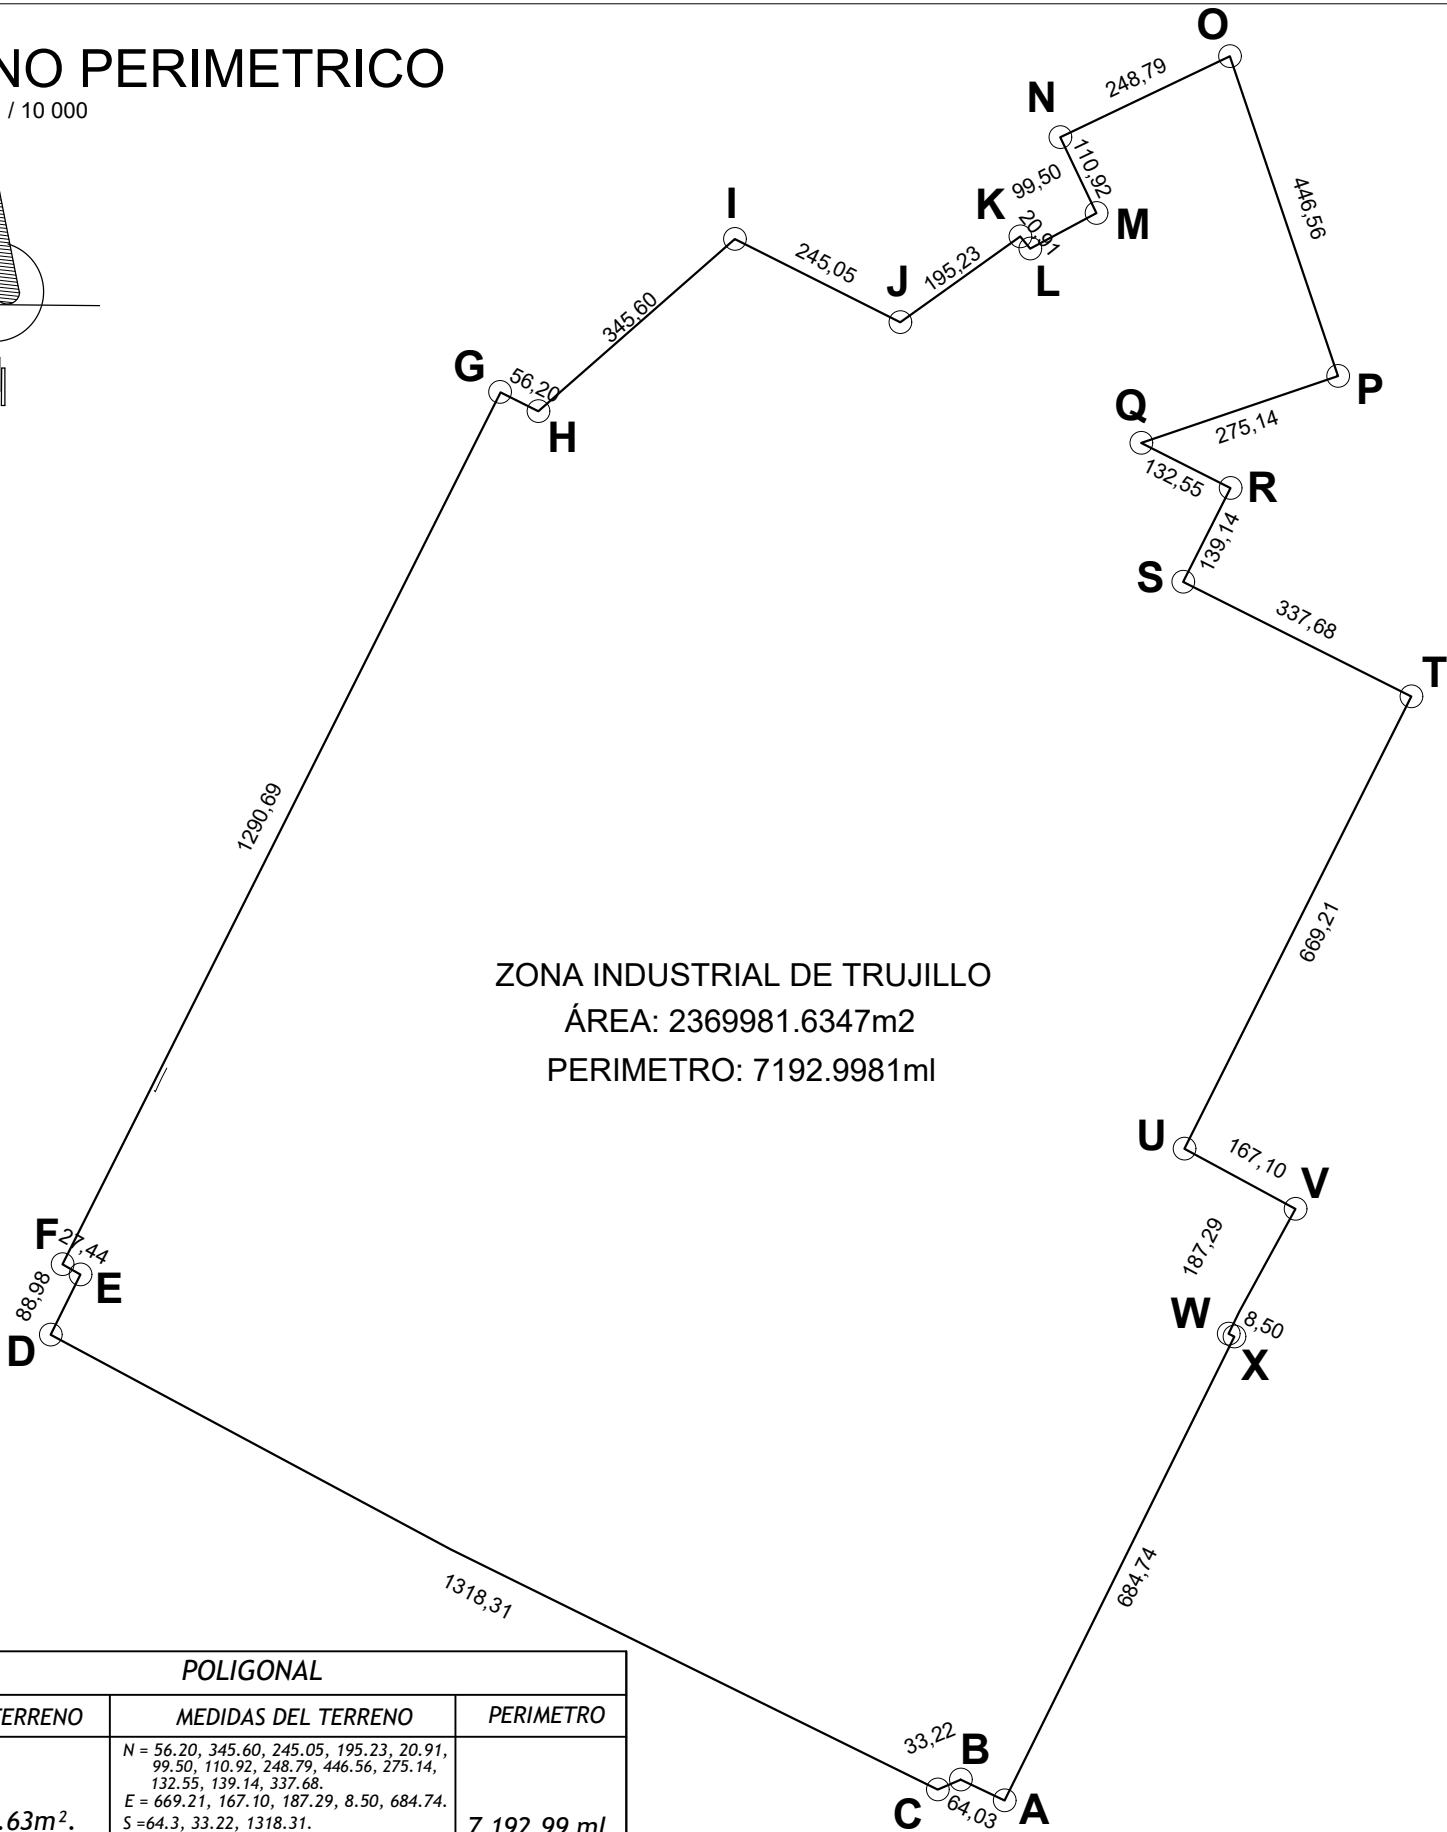


PLANO PERIMETRICO

ESCALA: 1 / 10 000

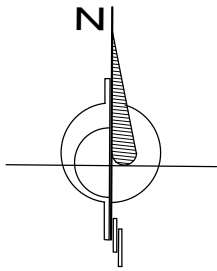

ZONA INDUSTRIAL DE TRUJILLO
ÁREA: 2369981.6347m2
PERIMETRO: 7192.9981ml


POLIGONAL		
AREA DE TERRENO	MEDIDAS DEL TERRENO	PERIMETRO
2369981.63m².	N = 56.20, 345.60, 245.05, 195.23, 20.91, 99.50, 110.92, 248.79, 446.56, 275.14, 132.55, 139.14, 337.68. E = 669.21, 167.10, 187.29, 8.50, 684.74. S = 64.3, 33.22, 1318.31. O = 88.98, 27.44, 1290.69 .	7 192.99 ml.

VERTICE	LADO	DISTANCIA	ANG.INTERNO
A	A-B	64.03 m	90°48'40"
B	B-C	33.22 m	131°4'6"
C	C-D	1318.31 m	178°1'14"
D	D-E	88.98 m	91°50'7"
E	E-F	27.44 m	92°26'14"
F	F-G	1290.69 m	0°
G	G-H	56.20 m	90°2'12"
H	H-I	345.60 m	112°6'1"
I	I-J	245.05 m	111°59'21"
J	J-K	195.23m	92°47'49"
K	K-L	20.91 m	100°7'0"
L	L-M	99.50 m	92°50'17"
M	M-N	110.92 m	90°4'49"
N	N-O	248.79 m	83°7'20"
O	O-P	446.56 m	90°5'14"
P	P-Q	275.14 m	45°29'15"
Q	Q-R	132.55 m	45°29'15"
R	R-S	139.14 m	89°43'7"
S	S-T	337.68 m	89°43'7"
T	T-U	669.21 m	89°59'1"
U	U-V	167.10 m	91°48'40"
V	V-W	187.29 m	89°48'3"
W	W-X	8.50 m	90°37'13"
X	X-A	684.74 m	89°55'35"

CUADRO DE COORDENADAS UTM-DATUM PSAD56		
VERTICE	ESTE	NORTE
A	713635.2579	9108090.8037
B	713577.4908	9108118.4187
C	713546.8440	9108105.6014
D	712373.6649	9108706.9246
E	712413.1989	9108786.6368
F	712389.1531	9108799.8652
G	712967.9123	9109953.5190
H	713018.8783	9109927.9506
I	713278.6846	9110155.8586
J	713497.5003	9110045.5526
K	713656.1604	9110159.3140
L	713669.1617	9110142.9327
M	713756.7500	9110190.1364
N	713709.0285	9110290.2623
O	713933.4600	9110397.6159
P	714076.5263	9109974.5984
Q	713816.0227	9109886.0532
R	713934.4242	9109826.4660
S	713871.4352	9109702.3988
T	714173.2369	9109550.9266
U	713873.0945	9108952.9063
V	714019.9945	9108873.2694
W	713931.6792	9108708.1077
X	713939.2994	9108704.3437

ESQUEMA DE LOCALIZACIÓN

ESCALA: 1 / 100 000

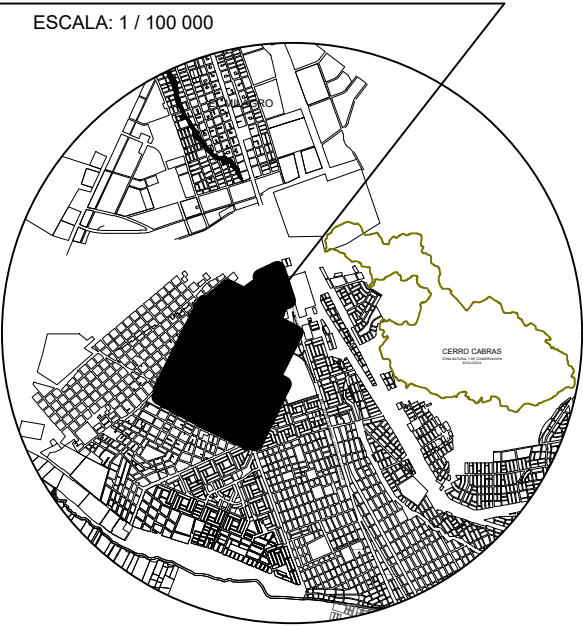

DEPARTAMENTO: LA LIBERTAD
PROVINCIA: TRUJILLO
DISTRITO: LA ESPERANZA

ZONA INDUSTRIAL DE TRUJILLO - LA ESPERANZA
PARTIDA ELECTRONICA N° 11014009

PROFESIONAL:

N° CAP:

PLANO: PERIMETRICO

ESCALA: 1 / 10 000

FECHA: MARZO - 2022

LAMINA:

PP - 02