





PLANO DE UBICACIÓN

CUADRO DE CONSTRUCCION					
VERTICE	LADO	DIST.	ANGULO	ESTE	NORTE
P1	P1 - P2	6.42	119°13'36"	178641.444	9310151.677
P2	P2 - P3	9.54	163°6'60"	178644.116	9310157.517
P3	P3 - P4	18.87	207°34'60"	178645.394	9310166.968
P4	P4 - P5	4.59	245°25'21"	178656.295	9310182.374
P5	P5 - P6	9.06	115°57'33"	178660.810	9310181.520
P6	P6 - P7	13.57	144°55'25"	178666.216	9310188.783
P7	P7 - P8	7.56	163°22'21"	178666.593	9310202.349
P8	P8 - P9	10.54	230°11'16"	178664.632	9310209.647
P9	P9 - P10	20.09	206°26'14"	178670.702	9310218.269
P10	P10 - P11	7.27	172°57'29"	178688.374	9310227.831
P11	P11 - P12	4.30	95°23'47"	178694.296	9310232.049
P12	P12 - P13	17.58	203°55'5"	178692.142	9310235.770
P13	P13 - P14	16.68	179°0'54"	178690.260	9310253.254

P14	P14 - P15	21.78	177°25'24"	178688.190	9310269.807
P15	P15 - P16	22.57	171°50'1"	178684.518	9310291.276
P16	P16 - P17	30.08	177°48'48"	178677.593	9310312.753
P17	P17 - P18	56.39	108°2'35"	178667.278	9310341.004
P18	P18 - P19	71.32	180°1'50"	178610.927	9310339.021
P19	P19 - P20	92.24	179°11'43"	178539.646	9310336.551
P20	P20 - P21	34.10	173°31'14"	178447.511	9310332.062
P21	P21 - P22	38.80	113°35'17"	178413.861	9310326.570
P22	P22 - P23	85.92	181°33'6"	178404.265	9310288.977
P23	P23 - P24	29.34	179°6'33"	178380.770	9310206.336
P24	P24 - P25	17.42	173°31'60"	178373.187	9310177.996
P25	P25 - P26	23.78	169°38'24"	178370.608	9310160.768
P26	P26 - P27	7.43	190°37'3"	178371.374	9310136.997
P27	P27 - P1	272.10	76°35'12"	178370.241	9310129.655

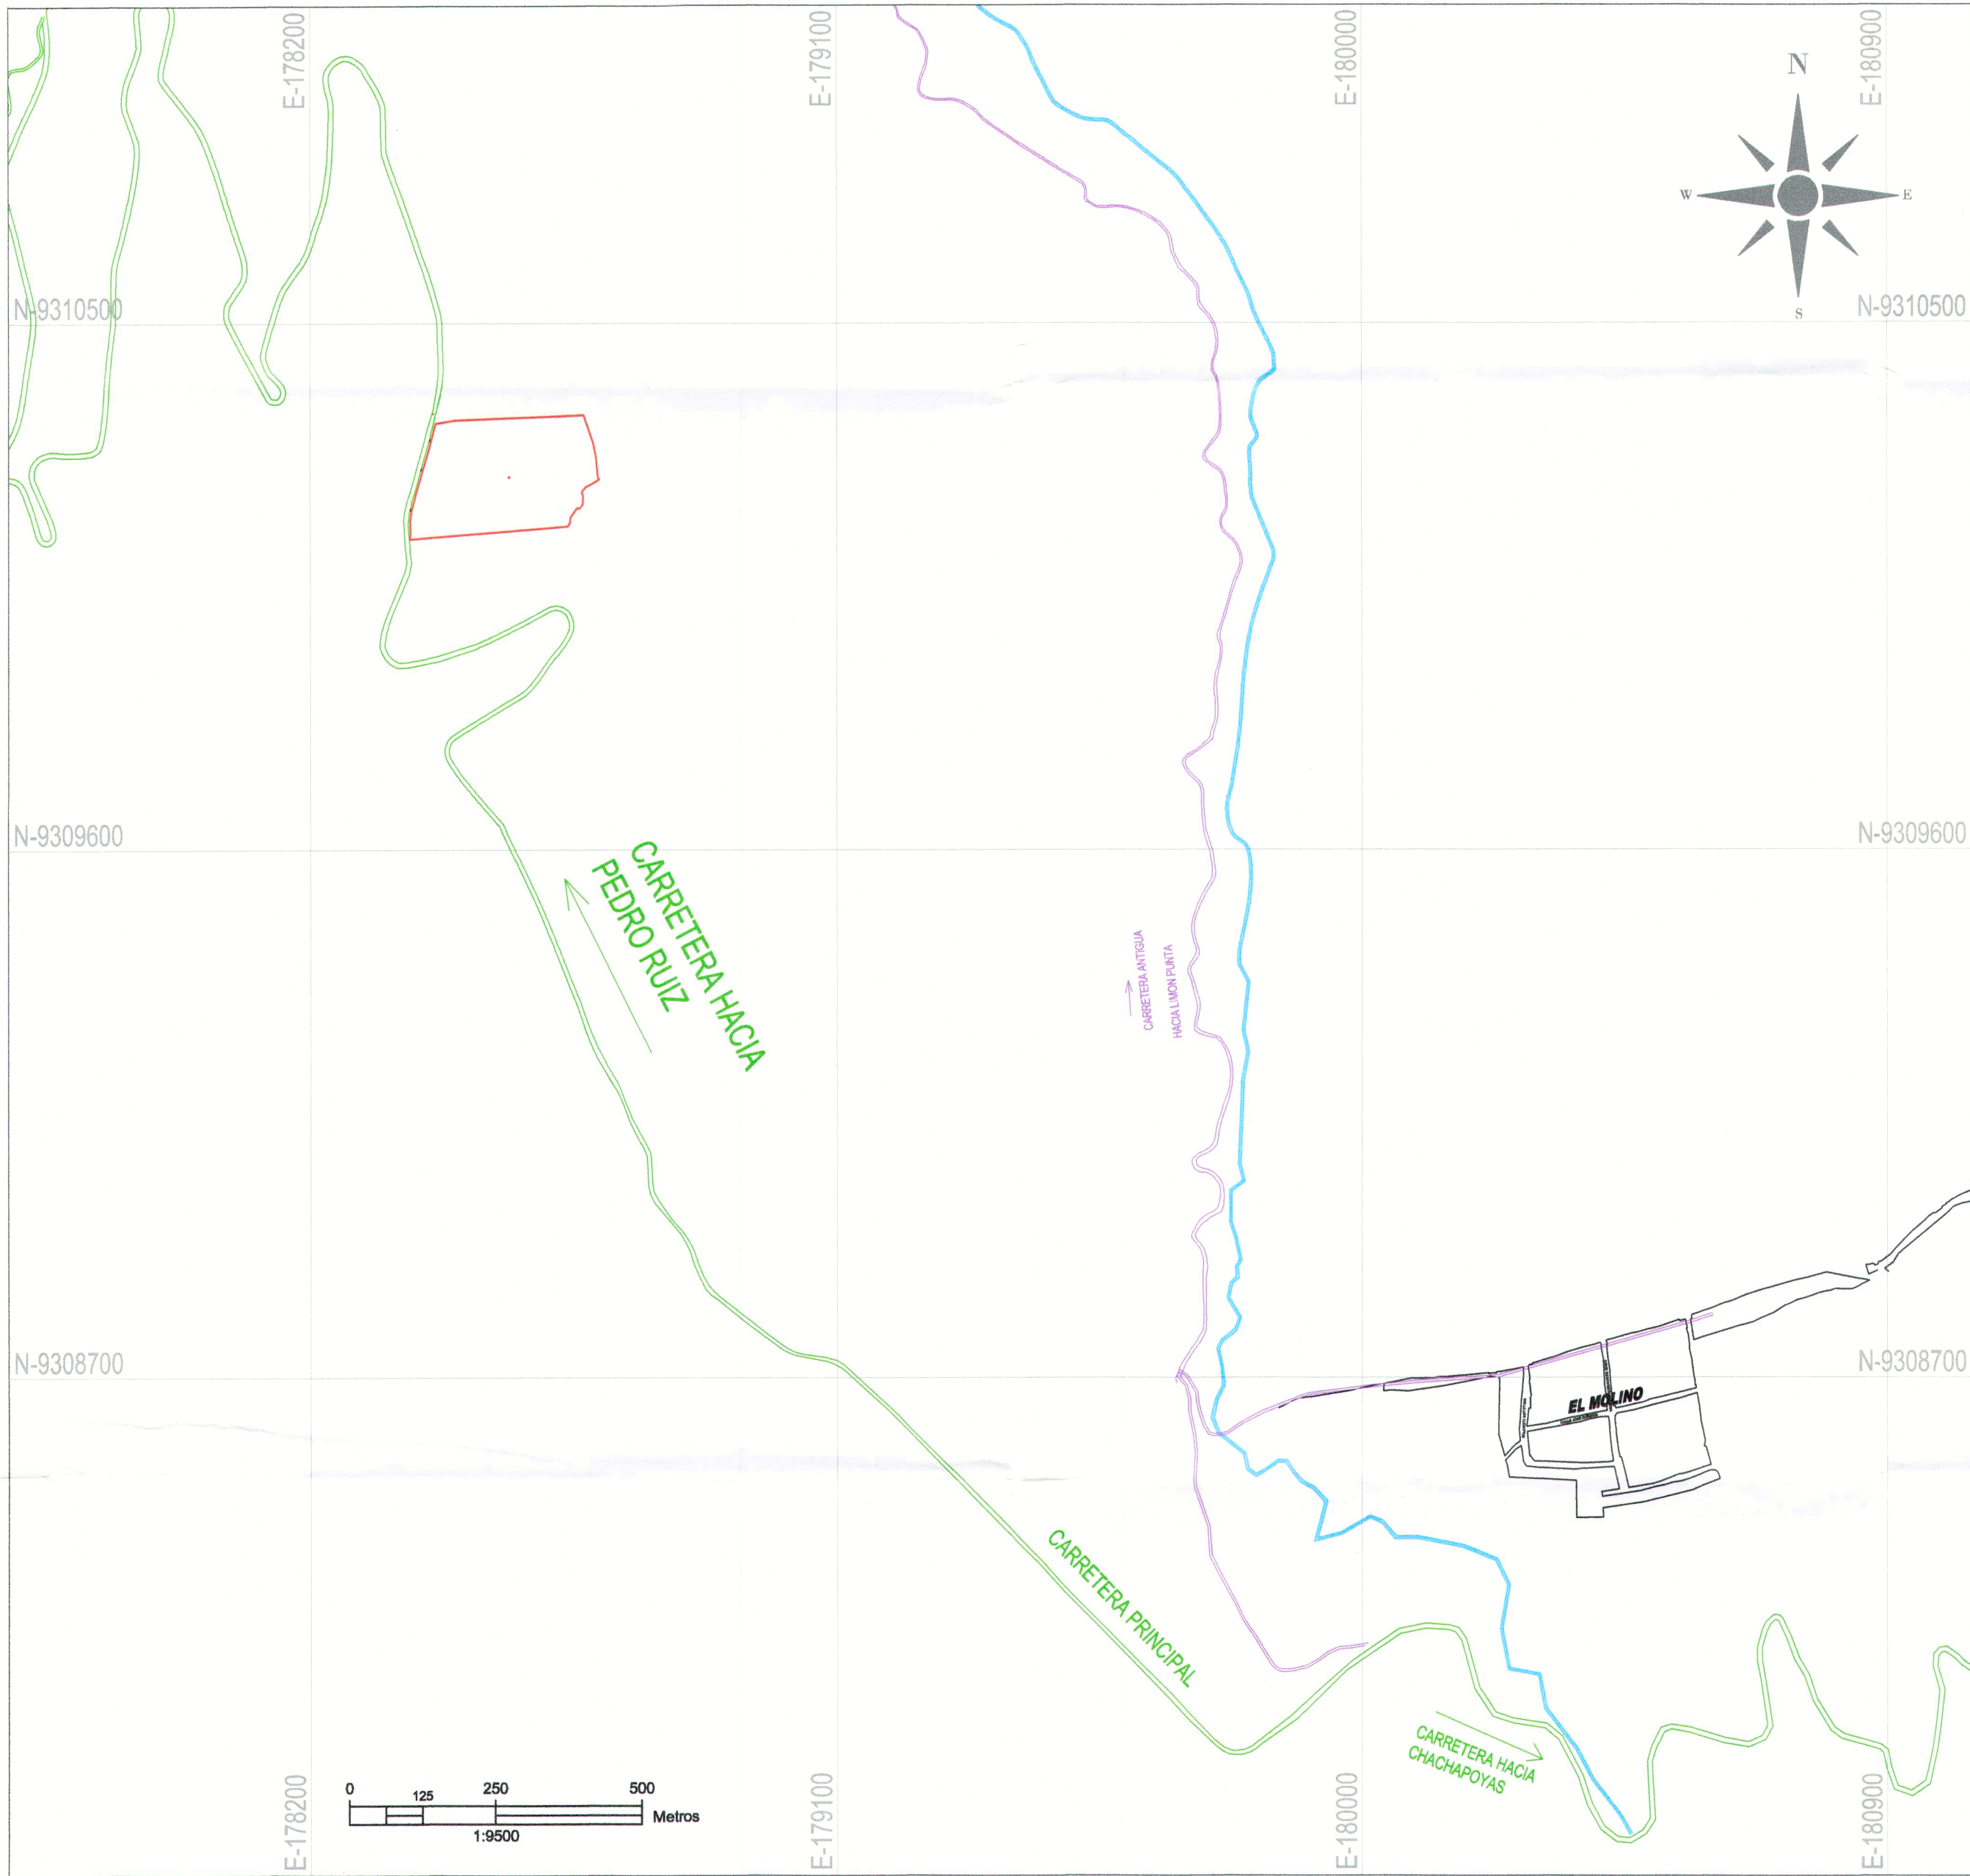

PLANO DE LOCALIZACIÓN

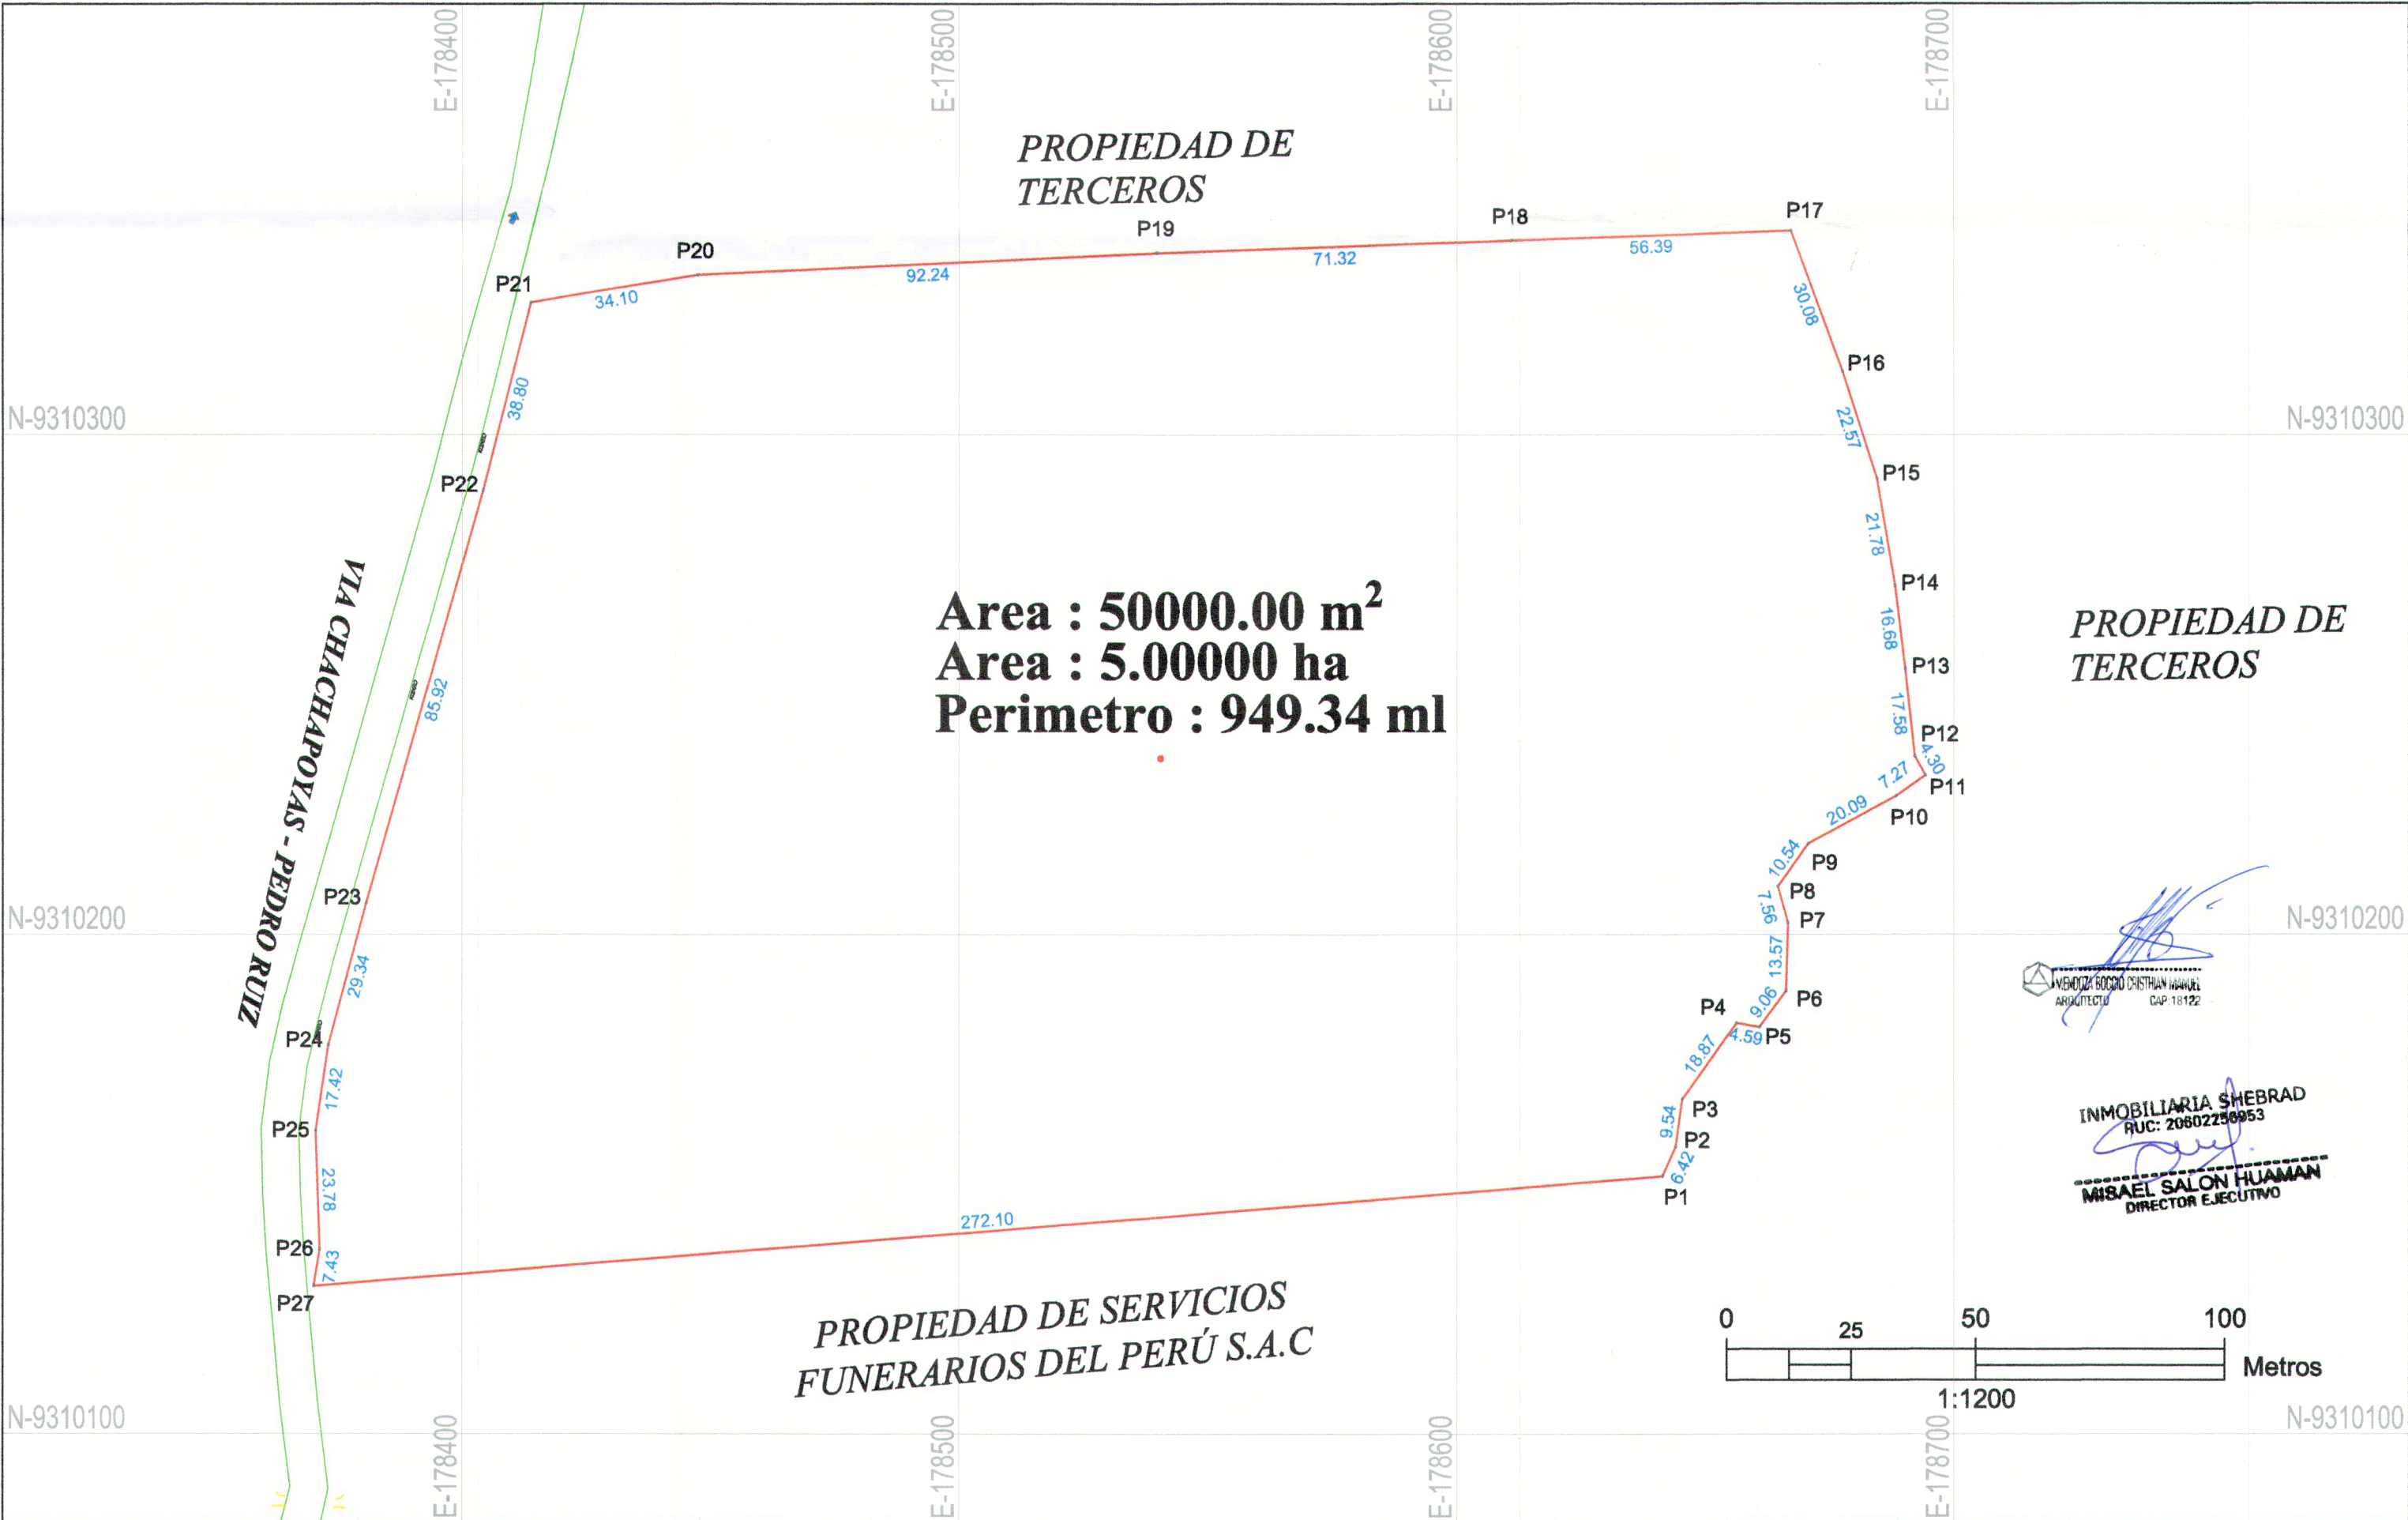

PLANO PERIMÉTRICO