


CUADRO DE COORDENADAS

VERTICE	LADO	DISTANCIA	ANGULO INTERNO	COORDENADAS UTM
A	A-B	3.63 m	90°.00	E 279134.3440 N 86690.1250
B	B-C	2.40 m	90°.00	E 279131.0210 N 86686.1038
C	C-D	1.20 m	159°.00	E 279128.2107 N 86684.7078
D	D-E	2.70 m	159°.00	E 279128.0807 N 86684.6996
E	E-F	1.20 m	152°.00	E 279125.8982 N 86684.6996
F	F-D	2.67 m	118°.00	E 279125.6872 N 86684.6742
G	G-A	7.30 m	90°.00	E 279125.15762 N 86684.6879

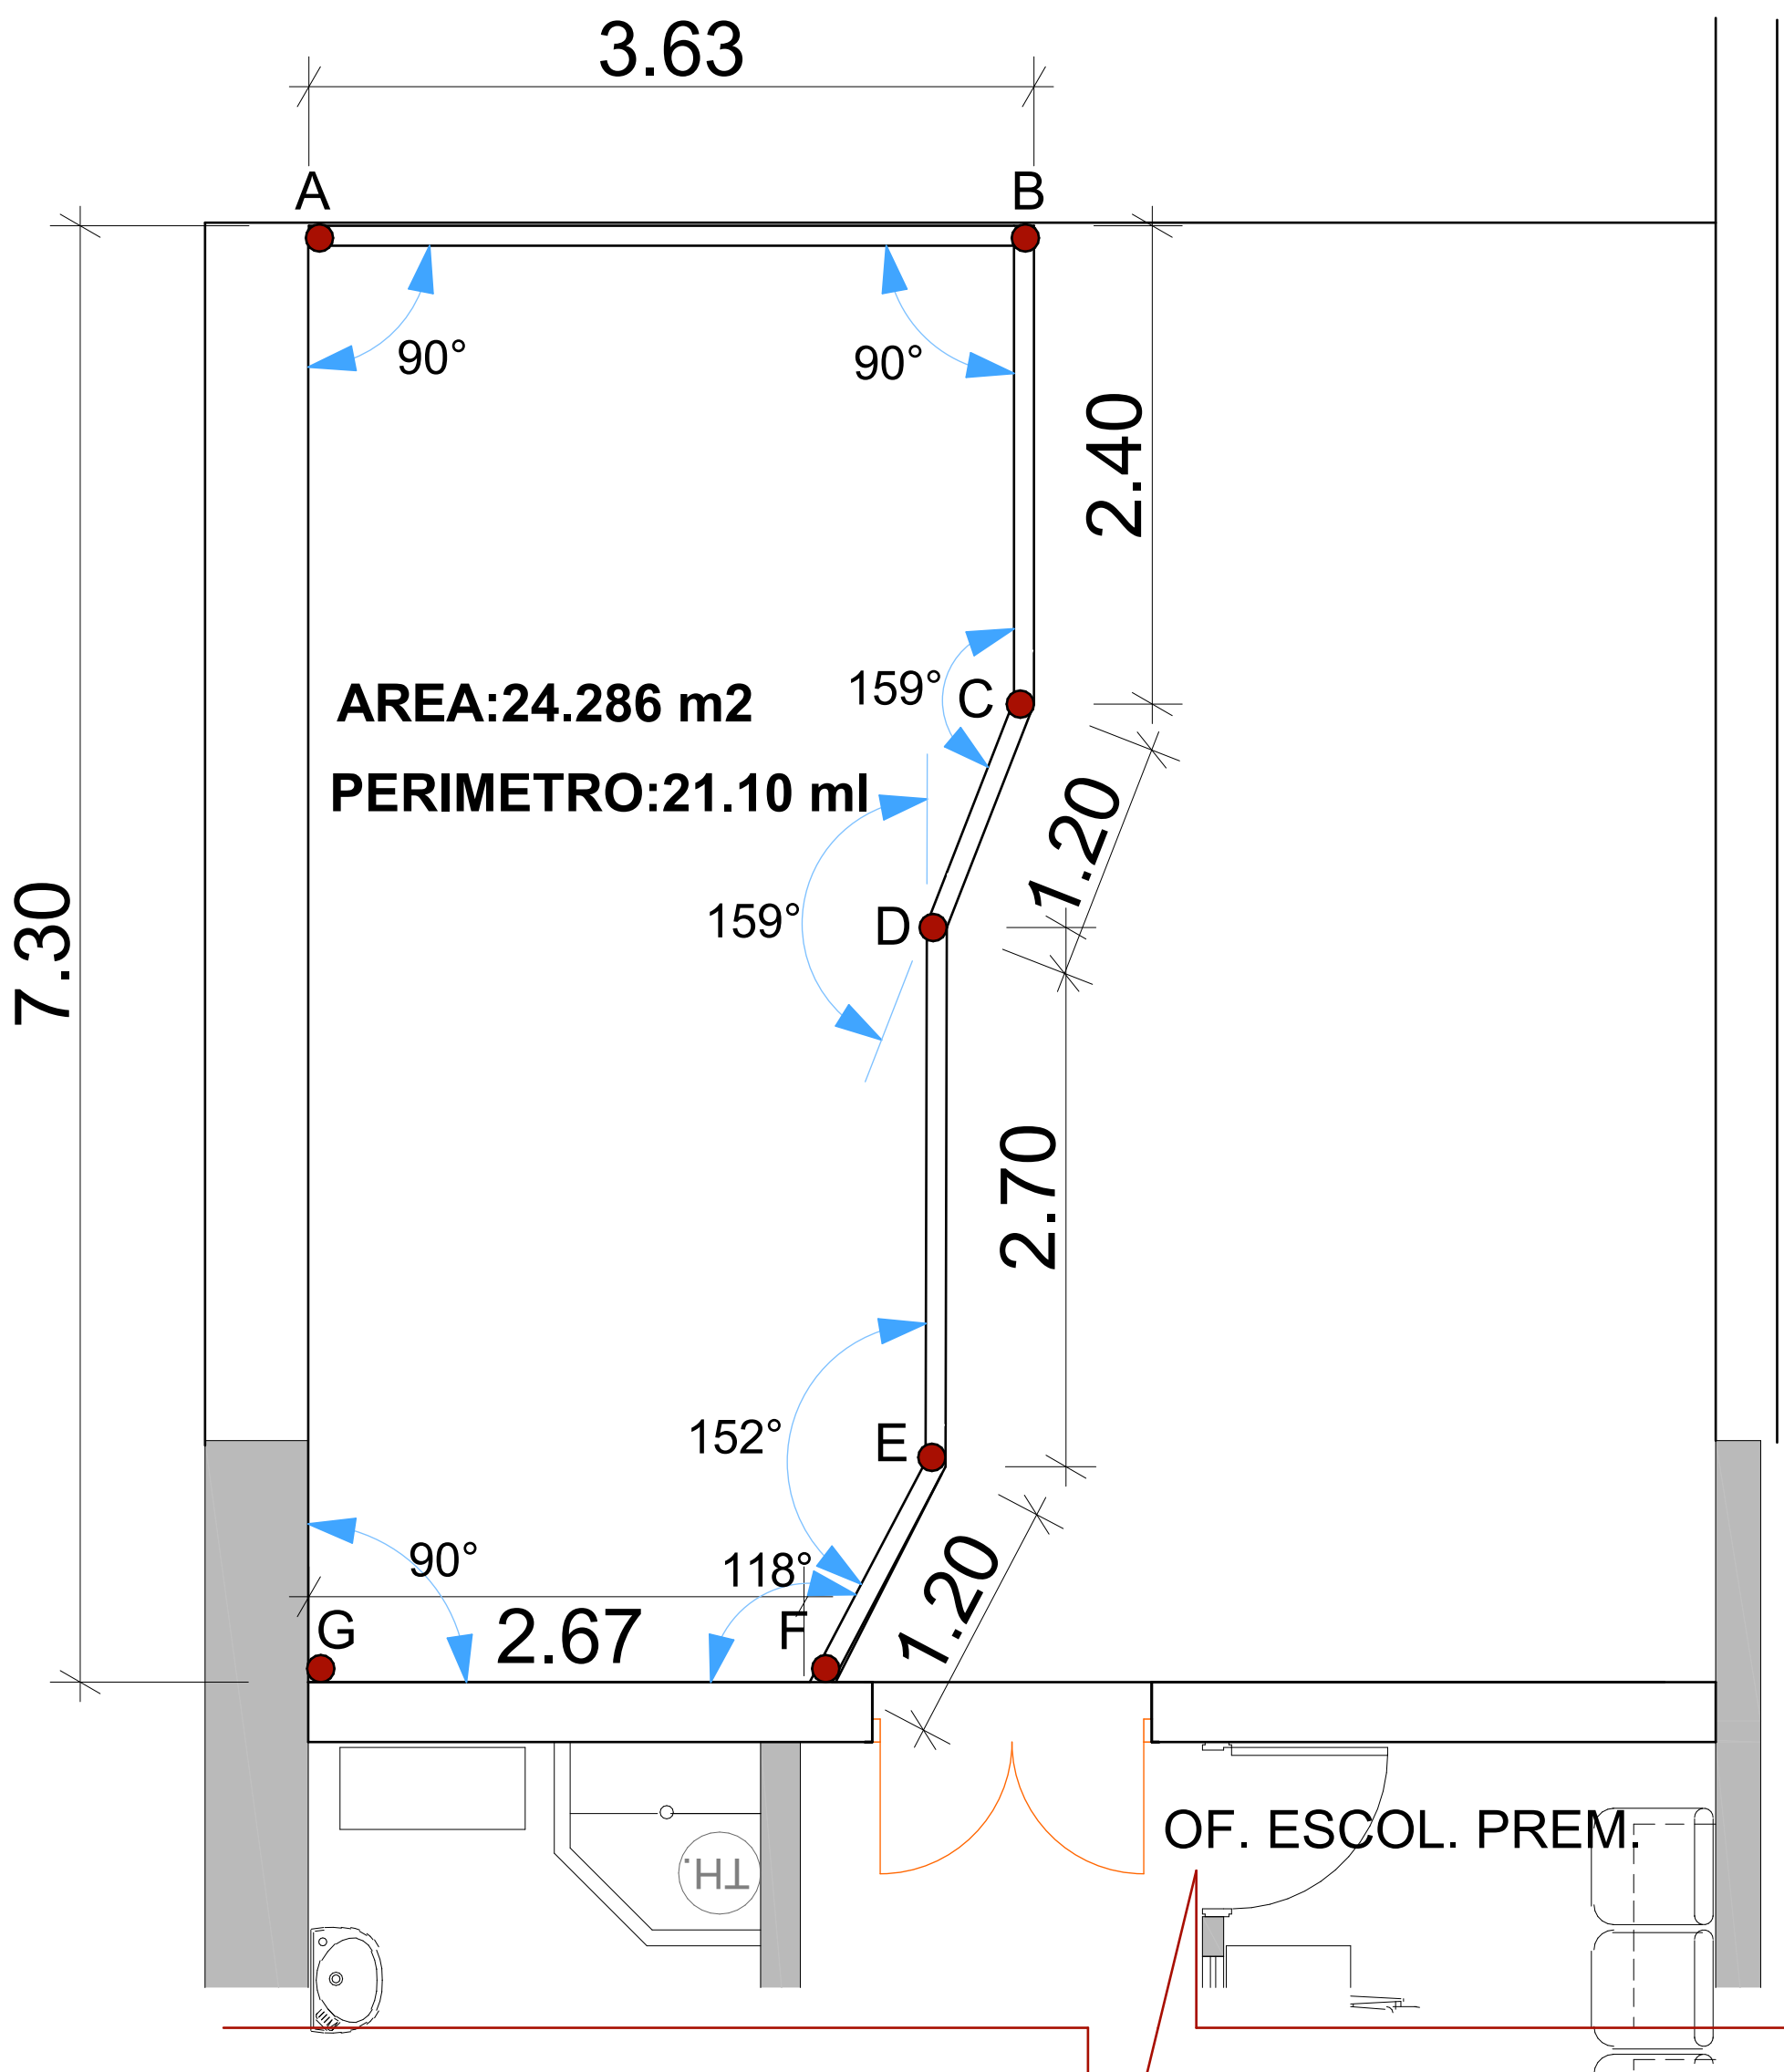


AREA:24.286 m2

PERIMETRO:21.10 ml

OF. ESCOL. PREM.

PLANO CLAVE

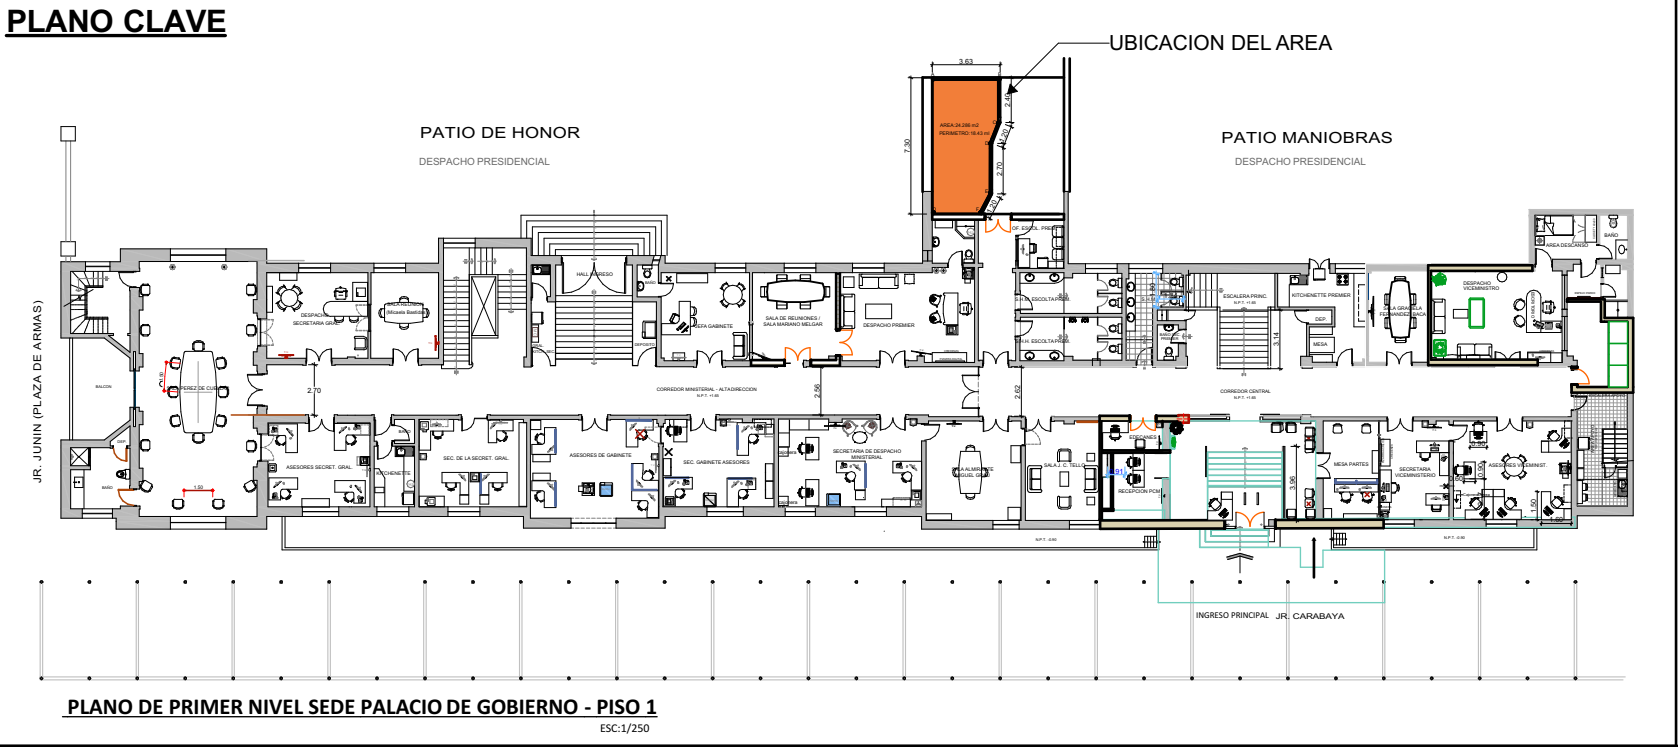

PLANO DE UBICACION Y PERIMETRICO

ESC:1/50



 Presidencia del Consejo de Ministros		SEDE PALACIO DE GOBIERNO DE LA PRESIDENCIA DEL CONSEJO DE MINISTROS	
ADMINISTRA: PRESIDENCIA DE CONSEJO DE MINISTROS			
UBICACION:		LAMINA:	
DEPARTAMENTO : LIMA		A-02	
PROVINCIA : LIMA			
DISTRITO : LIMA			
PLANO: PLANO PERIMETRICO - DEL AREA A AFECTAR			
PROFESIONAL:		SEDE: PALACIO DE GOBIERNO	
ARQ. CYNTHIA WENDY ZUÑIGA SABINO		ESCALA: INDICADAS	
CAP:22033		FECHA: ABRIL-2023	