


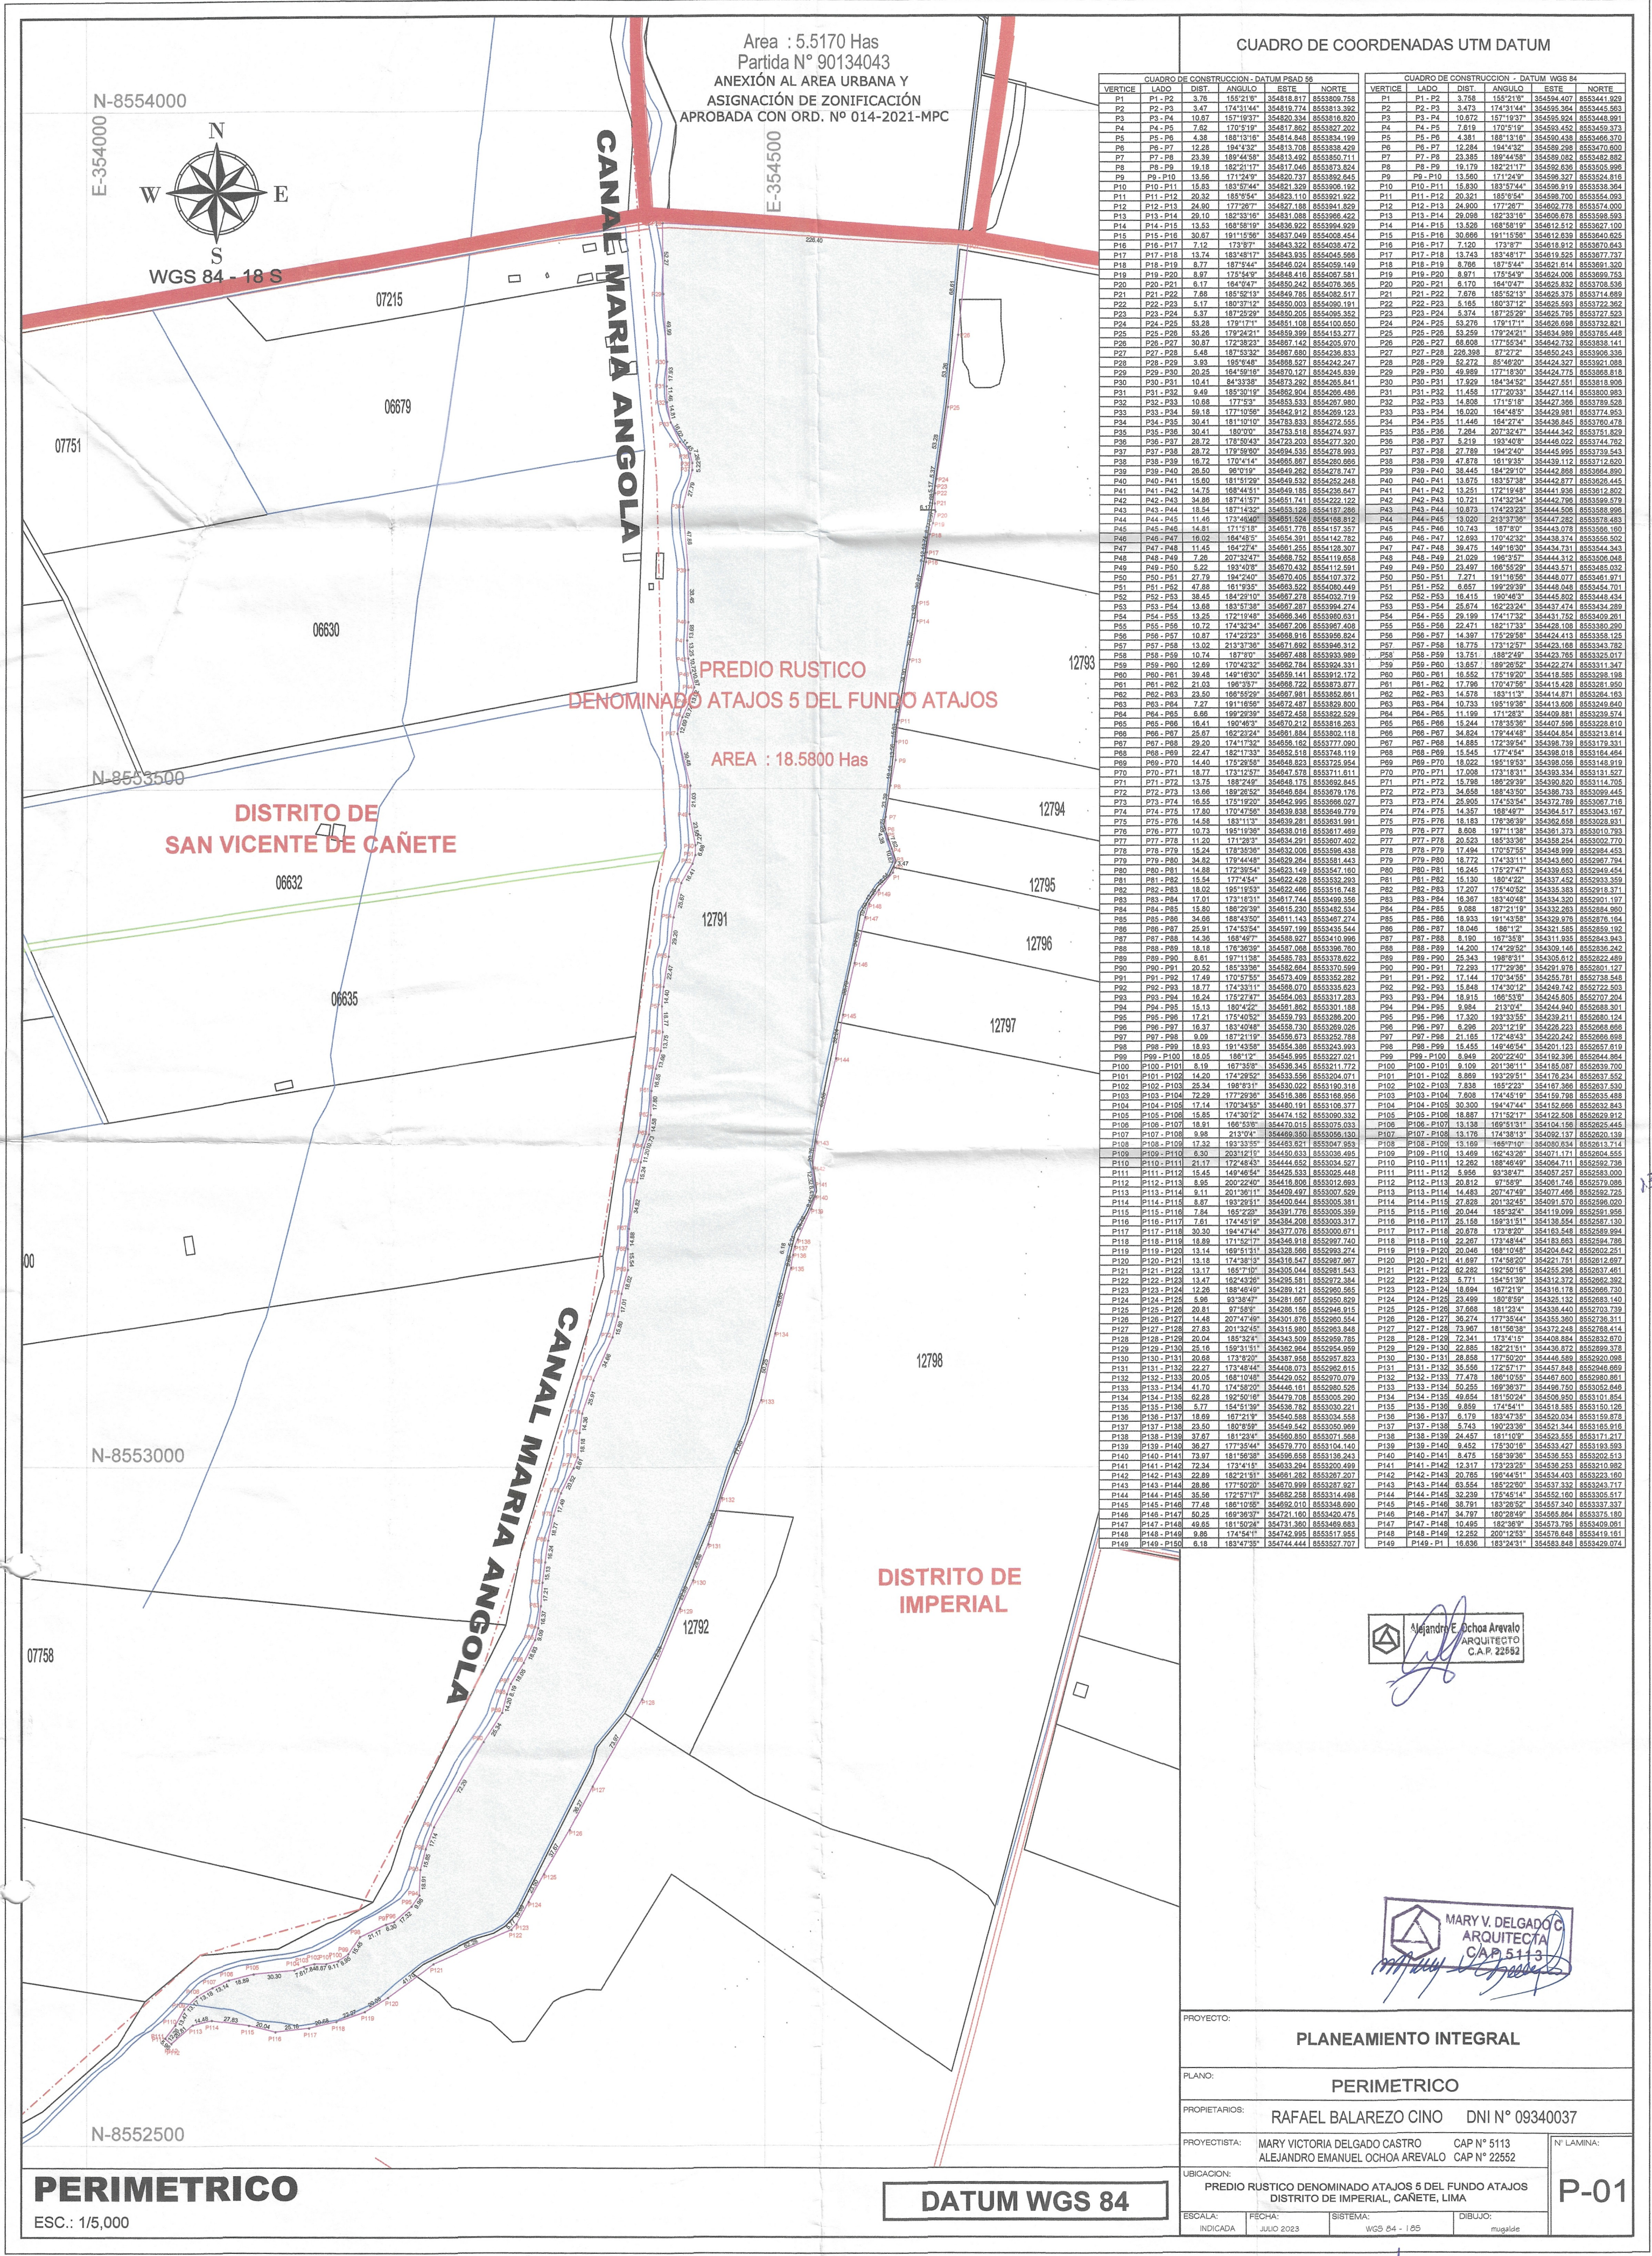

Area : 5.5170 Has
Partida N° 90134043
ANEXIÓN AL AREA URBANA Y
ASIGNACIÓN DE ZONIFICACIÓN
APROBADA CON ORD. N° 014-2021-MPC

CUADRO DE COORDENADAS UTM DATUM

CUADRO DE CONSTRUCCION - DATUM PSAD 56						CUADRO DE CONSTRUCCION - DATUM WGS 84					
VERTICE	LADO	DIST.	ANGULO	ESTE	NORTE	VERTICE	LADO	DIST.	ANGULO	ESTE	NORTE
P7											